


1 TYPICAL GAME FENCE DETAILS
SCALE: NTS

NOTES:

1. SUBCONTRACTOR TO SUBMIT SHOP DRAWINGS FOR CONTRACTOR APPROVAL PRIOR TO PROCURING FENCE MATERIALS.
2. CORNER, END, PULL, AND GATE POSTS SHALL BE EMBEDDED IN CONCRETE. LINE POSTS MAY BE DIRECT EMBEDDED IN GROUND.
3. DETAILS SHOWN ARE TO CLARIFY REQUIREMENTS AND ARE NOT INTENDED TO LIMIT METHOD OF INSTALLATION TO ONE MANUFACTURER.

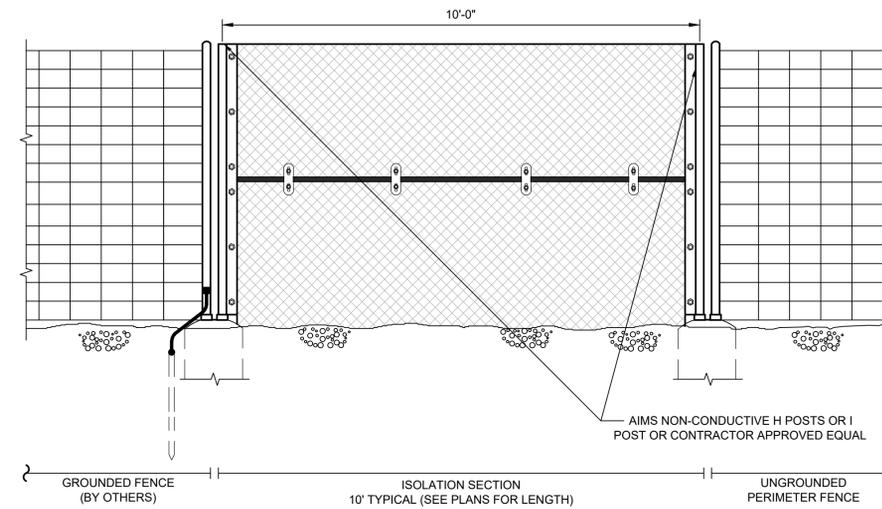

3 TYPICAL FENCE ISOLATION DETAIL
NOT TO SCALE

NOTES:

1. NO METALLIC TIES SHALL EXIST BETWEEN GROUNDED AND UNGROUNDED SECTION OF FENCE. THE FENCE SHALL NOT BE CONNECTED IN ANY MANNER WITHIN THE FOUNDATION.
2. SEE SPECIFICATIONS FOR ISOLATION FENCE REQUIREMENTS.
3. POSTS EMBEDDED IN CONCRETE SHALL BE WIDENED TO INCLUDE ISOLATION SECTION.

TBV8.01.03
 Plotted: \$5/24/2021\$
 File: S:\bmc\connect\tdms05698\02162-CS-500.dwg\$

FOR CONSTRUCTION



9400 WARD PARKWAY
 KANSAS CITY, MO 64114
 816-333-9400
 Burns & McDonnell Engineering Co., Inc.
 1308-11

NO.	DATE	ISSUED FOR CONSTRUCTION	BY	CHKD	APVD
0	05-21-2021	ISSUED FOR CONSTRUCTION	JMB	JTD	DKK
		REVISION			

CONFIDENTIAL
 These documents are for the use of Alliant Energy. Alliant Energy disclaims all warranties, both expressed and implied. Use by anyone other than Alliant Energy is at their own risk.



WISCONSIN POWER AND LIGHT
 WOOD COUNTY, WI

**WOOD COUNTY SOLAR
 SITE IMPROVEMENTS
 FENCE DETAILS**

SCALE: AS SHOWN

DWG. NO. **02162-CS-500**